


This drawing is produced using the
Irish Transverse Mercator (ITM)
Geographic Coordinate System

A1

Comhairle Contae
Fine Gall
Fingal County
Council

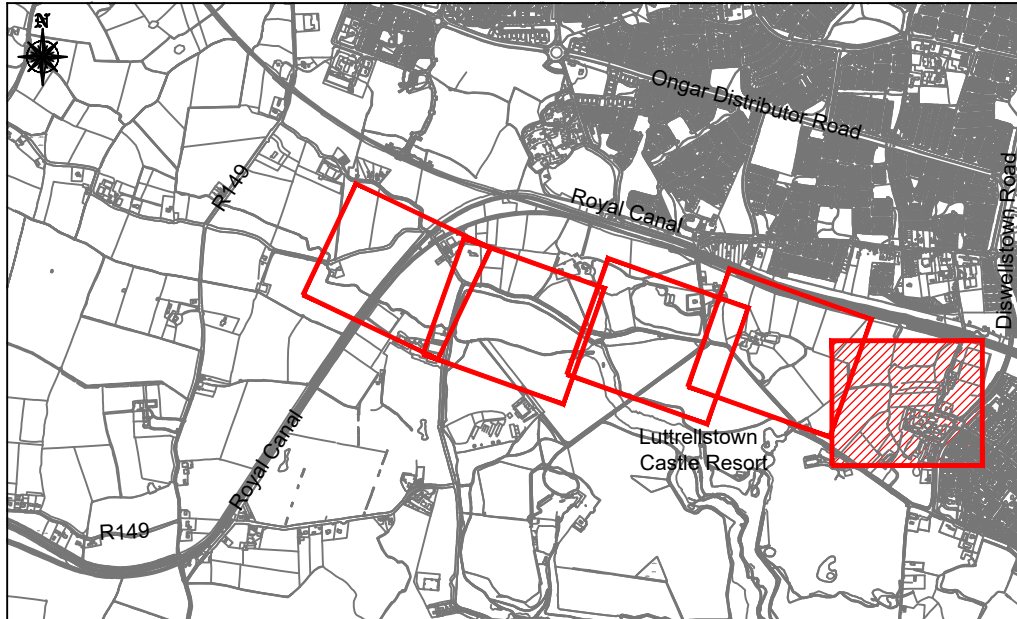

Key Plan Scale : NTS


LEGEND :

- CARRIAGEWAY -
- PROPOSED CONCRETE PATH -
- LANDSCAPING / BIO DIVERSITY ENHANCEMENTS AREA -
- RAISED CROSSING -
- PROPOSED SHARED SPACE
- PROPOSED CYCLE PATH -
- PROPOSED CYCLE LANE -
- EXISTING KERB LINE -
- PROPOSED KERB -
- PROPOSED DROPPED KERB -
- PROPOSED TACTILE PAVING -
- PROPOSED TREE -
- KELLYSTOWN LAP BOUNDARY -
- SCHEME EXTENTS -

SCOIL CHOILM COMMUNITY
NATIONAL SCHOOL

LUTTRELSTOWN
COMMUNITY
COLLEGE

DISWELLSTOWN ROAD TO BE
WIDENED FOR PROVISION OF
LEFT TURN LANE TO UPGRADE
JUNCTION

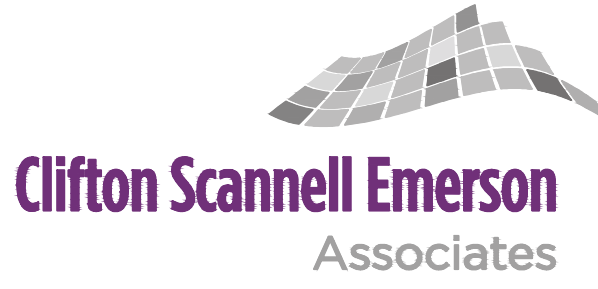

Clifton Scannell Emerson
Associates Limited
Consulting Engineers,
Seafort Lodge,
Castledawson Avenue,
Blackrock, Co. Dublin,
Ireland, A94 P768
T: +353 1 288 5006
F: +353 1 283 3466
E: info@csea.ie
W: www.csea.ie

FINGAL COUNTY COUNCIL
Comhairle Contae Fine Gall

Client
Project
PROPOSED KELLYSTOWN ROAD
PUBLIC ENGAGEMENT - EMERGING ROUTE
SHEET 5 OF 5

Drawn By MR Date AUG'20
Checked by CB Scale 1:1000 @ A1

Project Code Originator Zone/ Phase Level Type Role Dwg. No.
18_015 - CSE - GEN - ZZ - DR - C - 1075

S02 FOR INFORMATION
Status Code Suitability Description
D00 DETAILED DESIGN
Revision Project Status
18_015
CSEA Job No.