



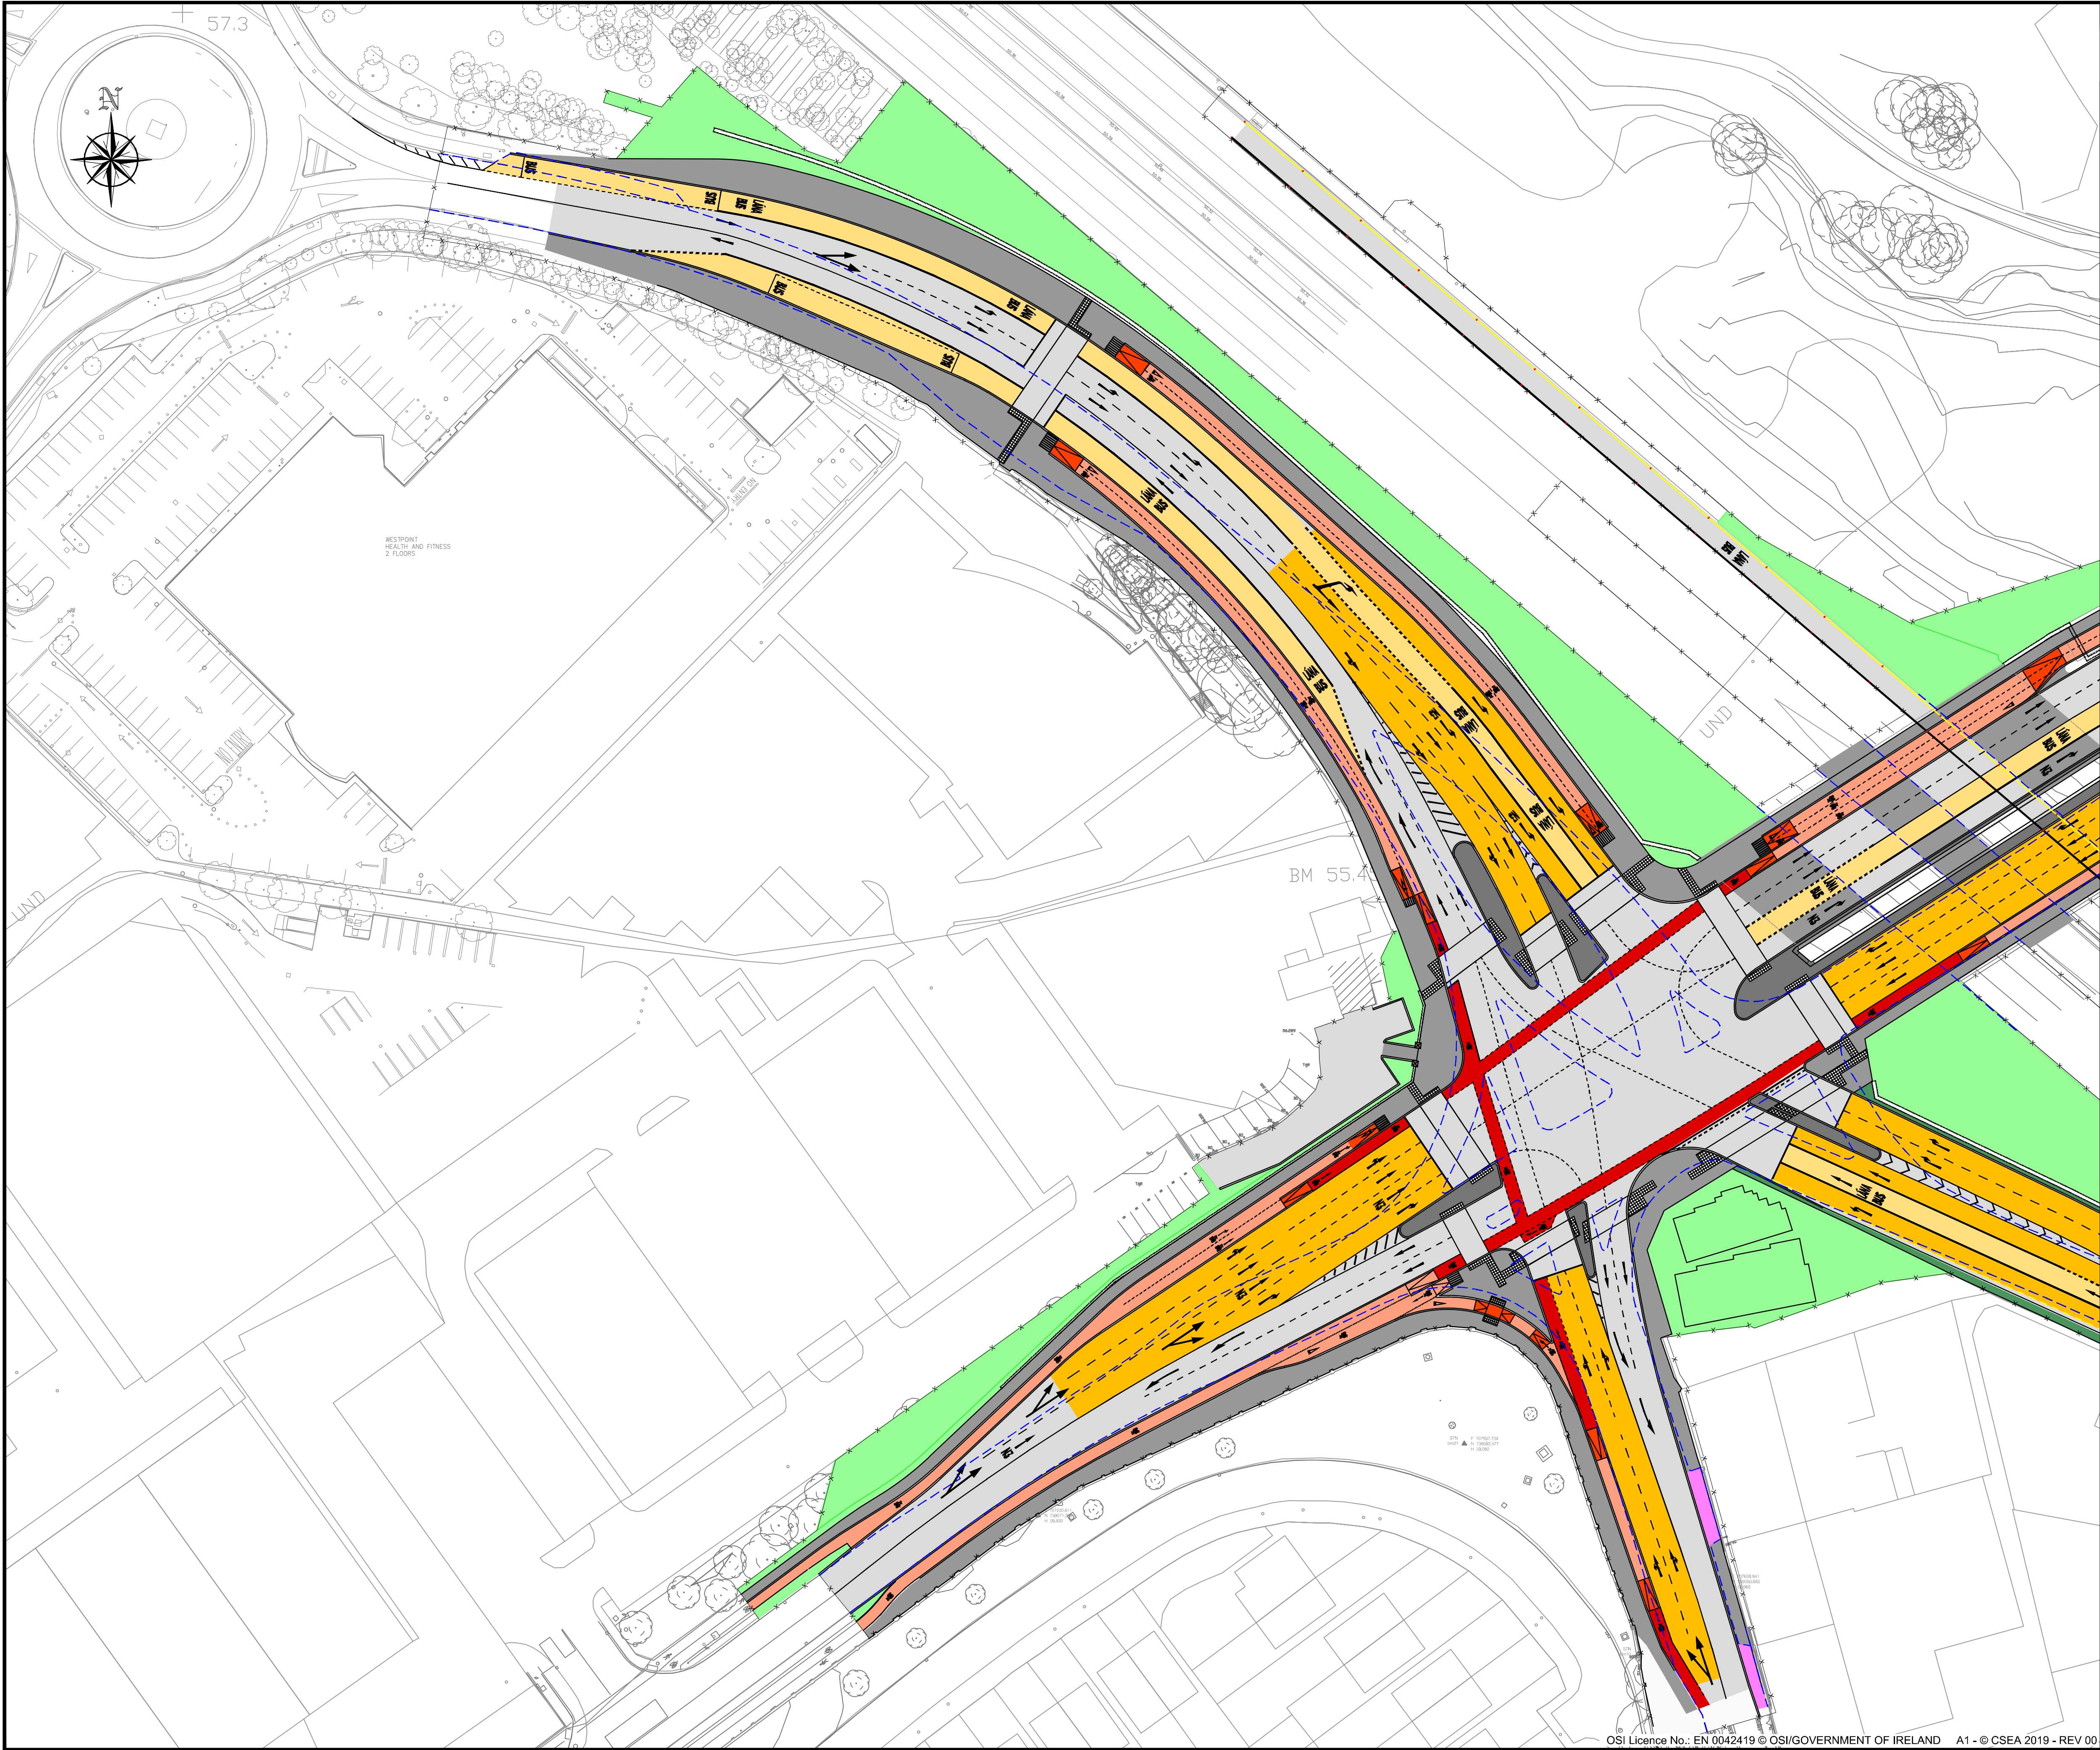

This drawing is produced using the
Irish Transverse Mercator (ITM)
Geographic Coordinate System

A1

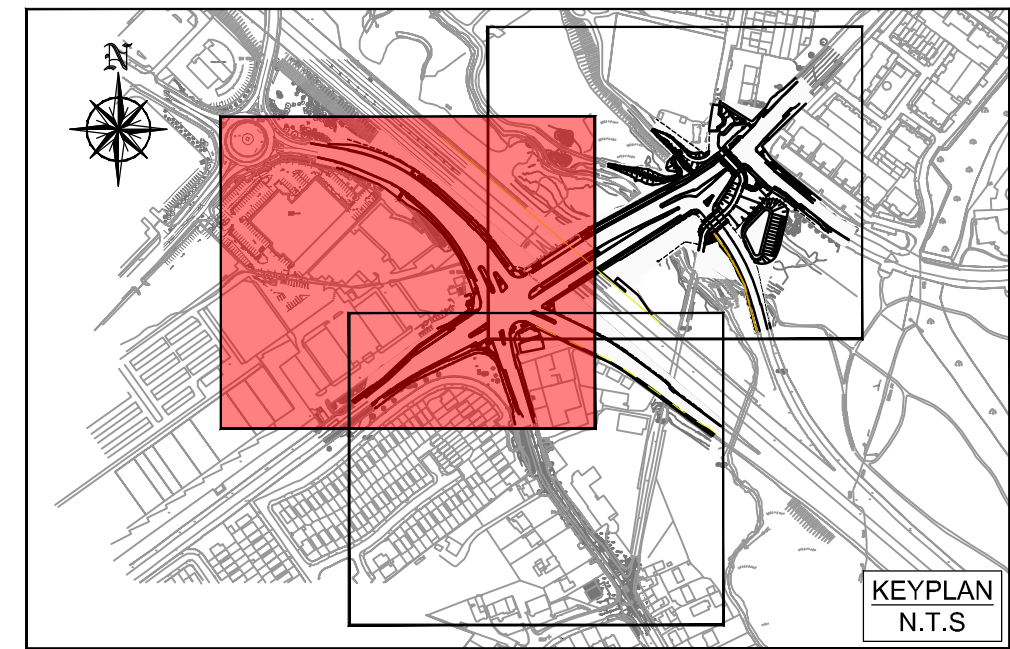

LEGEND:

- EXISTING KERBLINE
- LANDS MADE AVAILABLE
- PROPOSED RED COLOURED RESIN BASED SURFACING TO CYCLE LANE
- PROPOSED BLUE COLOURED RESIN BASED SURFACING TO CYCLE LANE AT CONFLICT AREAS
- PROPOSED HIGH FRICTION SURFACING
- PROPOSED CARRIAGEWAY
- PROPOSED BUS LANE
- PROPOSED FOOTPATH (CONCRETE)
- PROPOSED FOOTPATH (BITUMINOUS)
- PROPOSED ISLAND
- PROPOSED CYCLE TRACK
- PROPOSED DETERRENT PAVING BLOCK
- PROPOSED GRASS VERGE
- PROPOSED VEHICULAR ACCESS
- PROPOSED CYCLE RAMP

P00	TENDER ISSUE	DC	BD	03.04.2020
Revision	Description	Drw'n	Chk'd	Date



Clifton Scannell Emerson
Associates Limited
Consulting Engineers,
Seafort Lodge,
Castledawson Avenue,
Blackrock, Co. Dublin,
Ireland, A94 P768
T: +353 1 288 5006
F: +353 1 283 3466
E: info@csea.ie
W: www.csea.ie

Client **FINGAL COUNTY COUNCIL**
Comhairle Contae Fhine Gail
Project **SNUGBOROUGH INTERCHANGE**
MAIN WORKS AND BRIDGE
Dwg. Title **GENERAL ARRANGEMENT**
SHEET 1 OF 3

Drawn By **DC** Date **15.11.2019**
Checked by **BD** Scale **1:500 @ A1**

Project Code	Originator	Zone/ Phase	Level	Type	Role	Dwg. No.
14_168A - CSE - GEN - ZZ - DR - C - 2005						

D2	SUITABLE FOR TENDER	14_168A
Status Code	Suitability Description	
P00	TENDER	
Revision	Project Status	CSEA Job No.