



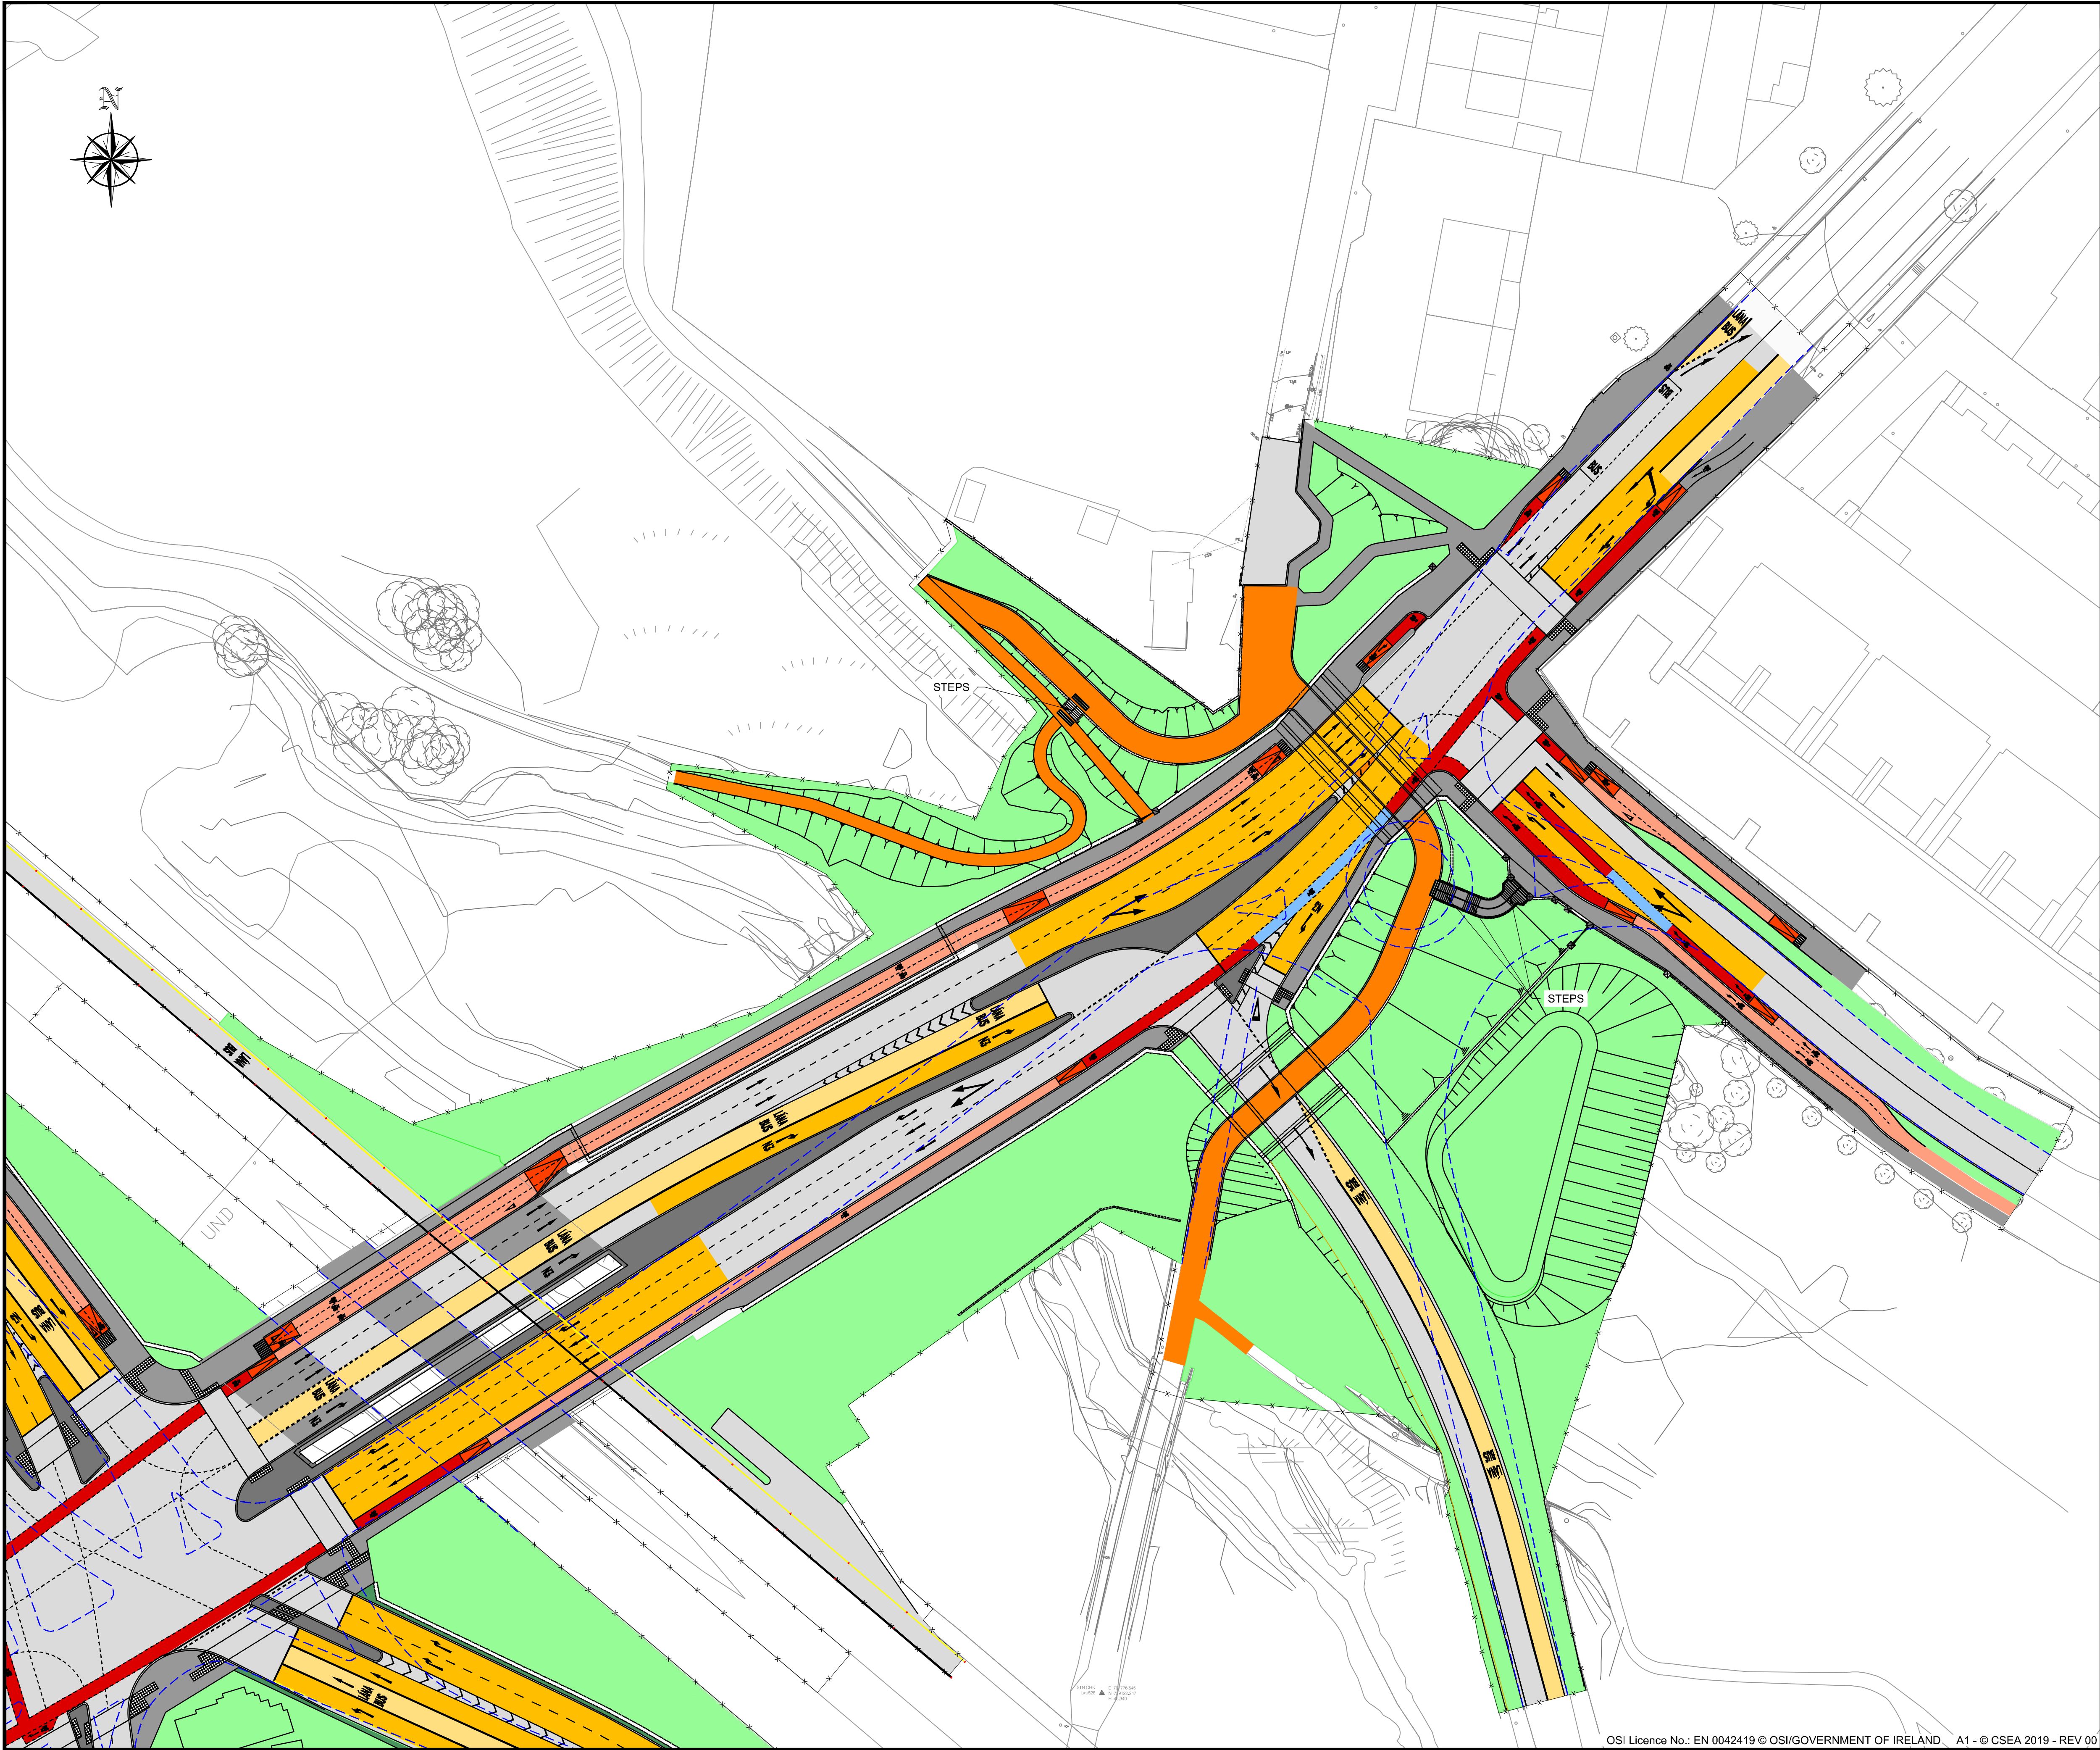

This drawing is produced using the
Irish Transverse Mercator (ITM)
Geographic Coordinate System

A1

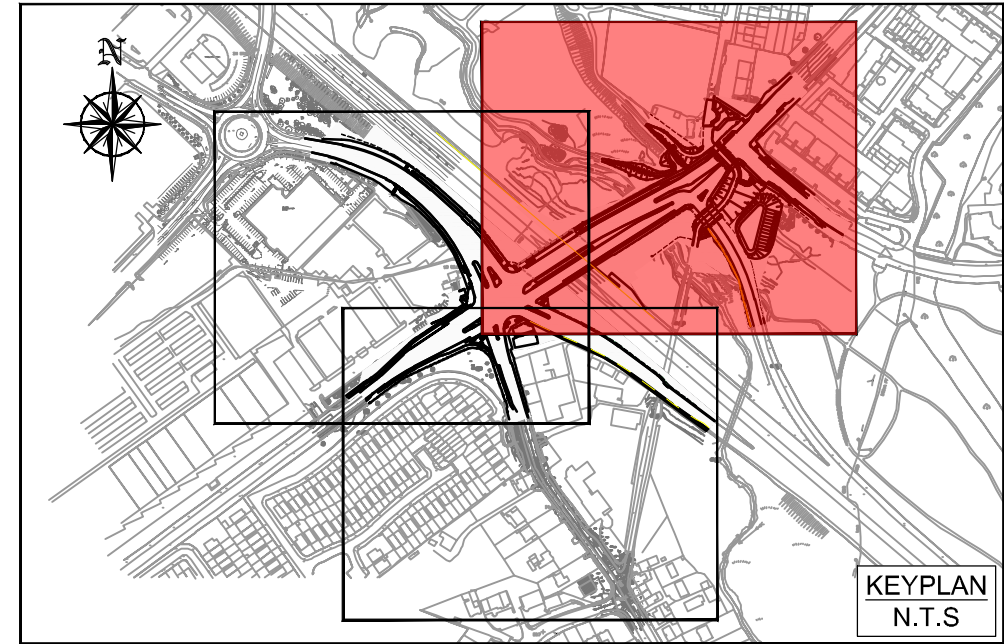

LEGEND:

- EXISTING KERBLINE
- LANDS MADE AVAILABLE
- PROPOSED RED COLOURED RESIN BASED SURFACING TO CYCLE LANE
- PROPOSED BLUE COLOURED RESIN BASED SURFACING TO CYCLE LANE AT CONFLICT AREAS
- PROPOSED HIGH FRICTION SURFACING
- PROPOSED CARRIAGEWAY
- PROPOSED BUS LANE
- PROPOSED FOOTPATH (CONCRETE)
- PROPOSED FOOTPATH (BITUMINOUS)
- PROPOSED ISLAND
- PROPOSED CYCLE TRACK
- PROPOSED DETERRENT PAVING BLOCK
- PROPOSED GRASS VERGE
- PROPOSED VEHICULAR ACCESS
- PROPOSED CYCLE RAMP

P00	TENDER ISSUE	DC	BD	03.04.2020
Revision	Description	Drw'n	Chk'd	Date



Clifton Scannell Emerson
Associates Limited
Consulting Engineers,
Seafort Lodge,
Castledawson Avenue,
Blackrock, Co. Dublin,
Ireland, A94 P768
T: +353 1 288 5006
F: +353 1 283 3466
E: info@csea.ie
W: www.csea.ie

FINGAL COUNTY COUNCIL
Comhairle Contae Fhine Gail
SNUGBOROUGH INTERCHANGE
MAIN WORKS AND BRIDGE
GENERAL ARRANGEMENT
SHEET 2 OF 3

Drawn By DC Date 15.11.2019
Checked by BD Scale 1:500 @ A1

Project Code Originator Zone/Phase Level Type Role Dwg. No.
14_168A - CSE - GEN - ZZ - DR - C - 2006

D2 SUITABLE FOR TENDER
Status Code Suitability Description 14_168A
P00 TENDER
Revision Project Status CSEA Job No.