



# FOR INFORMATION PURPOSES ONLY

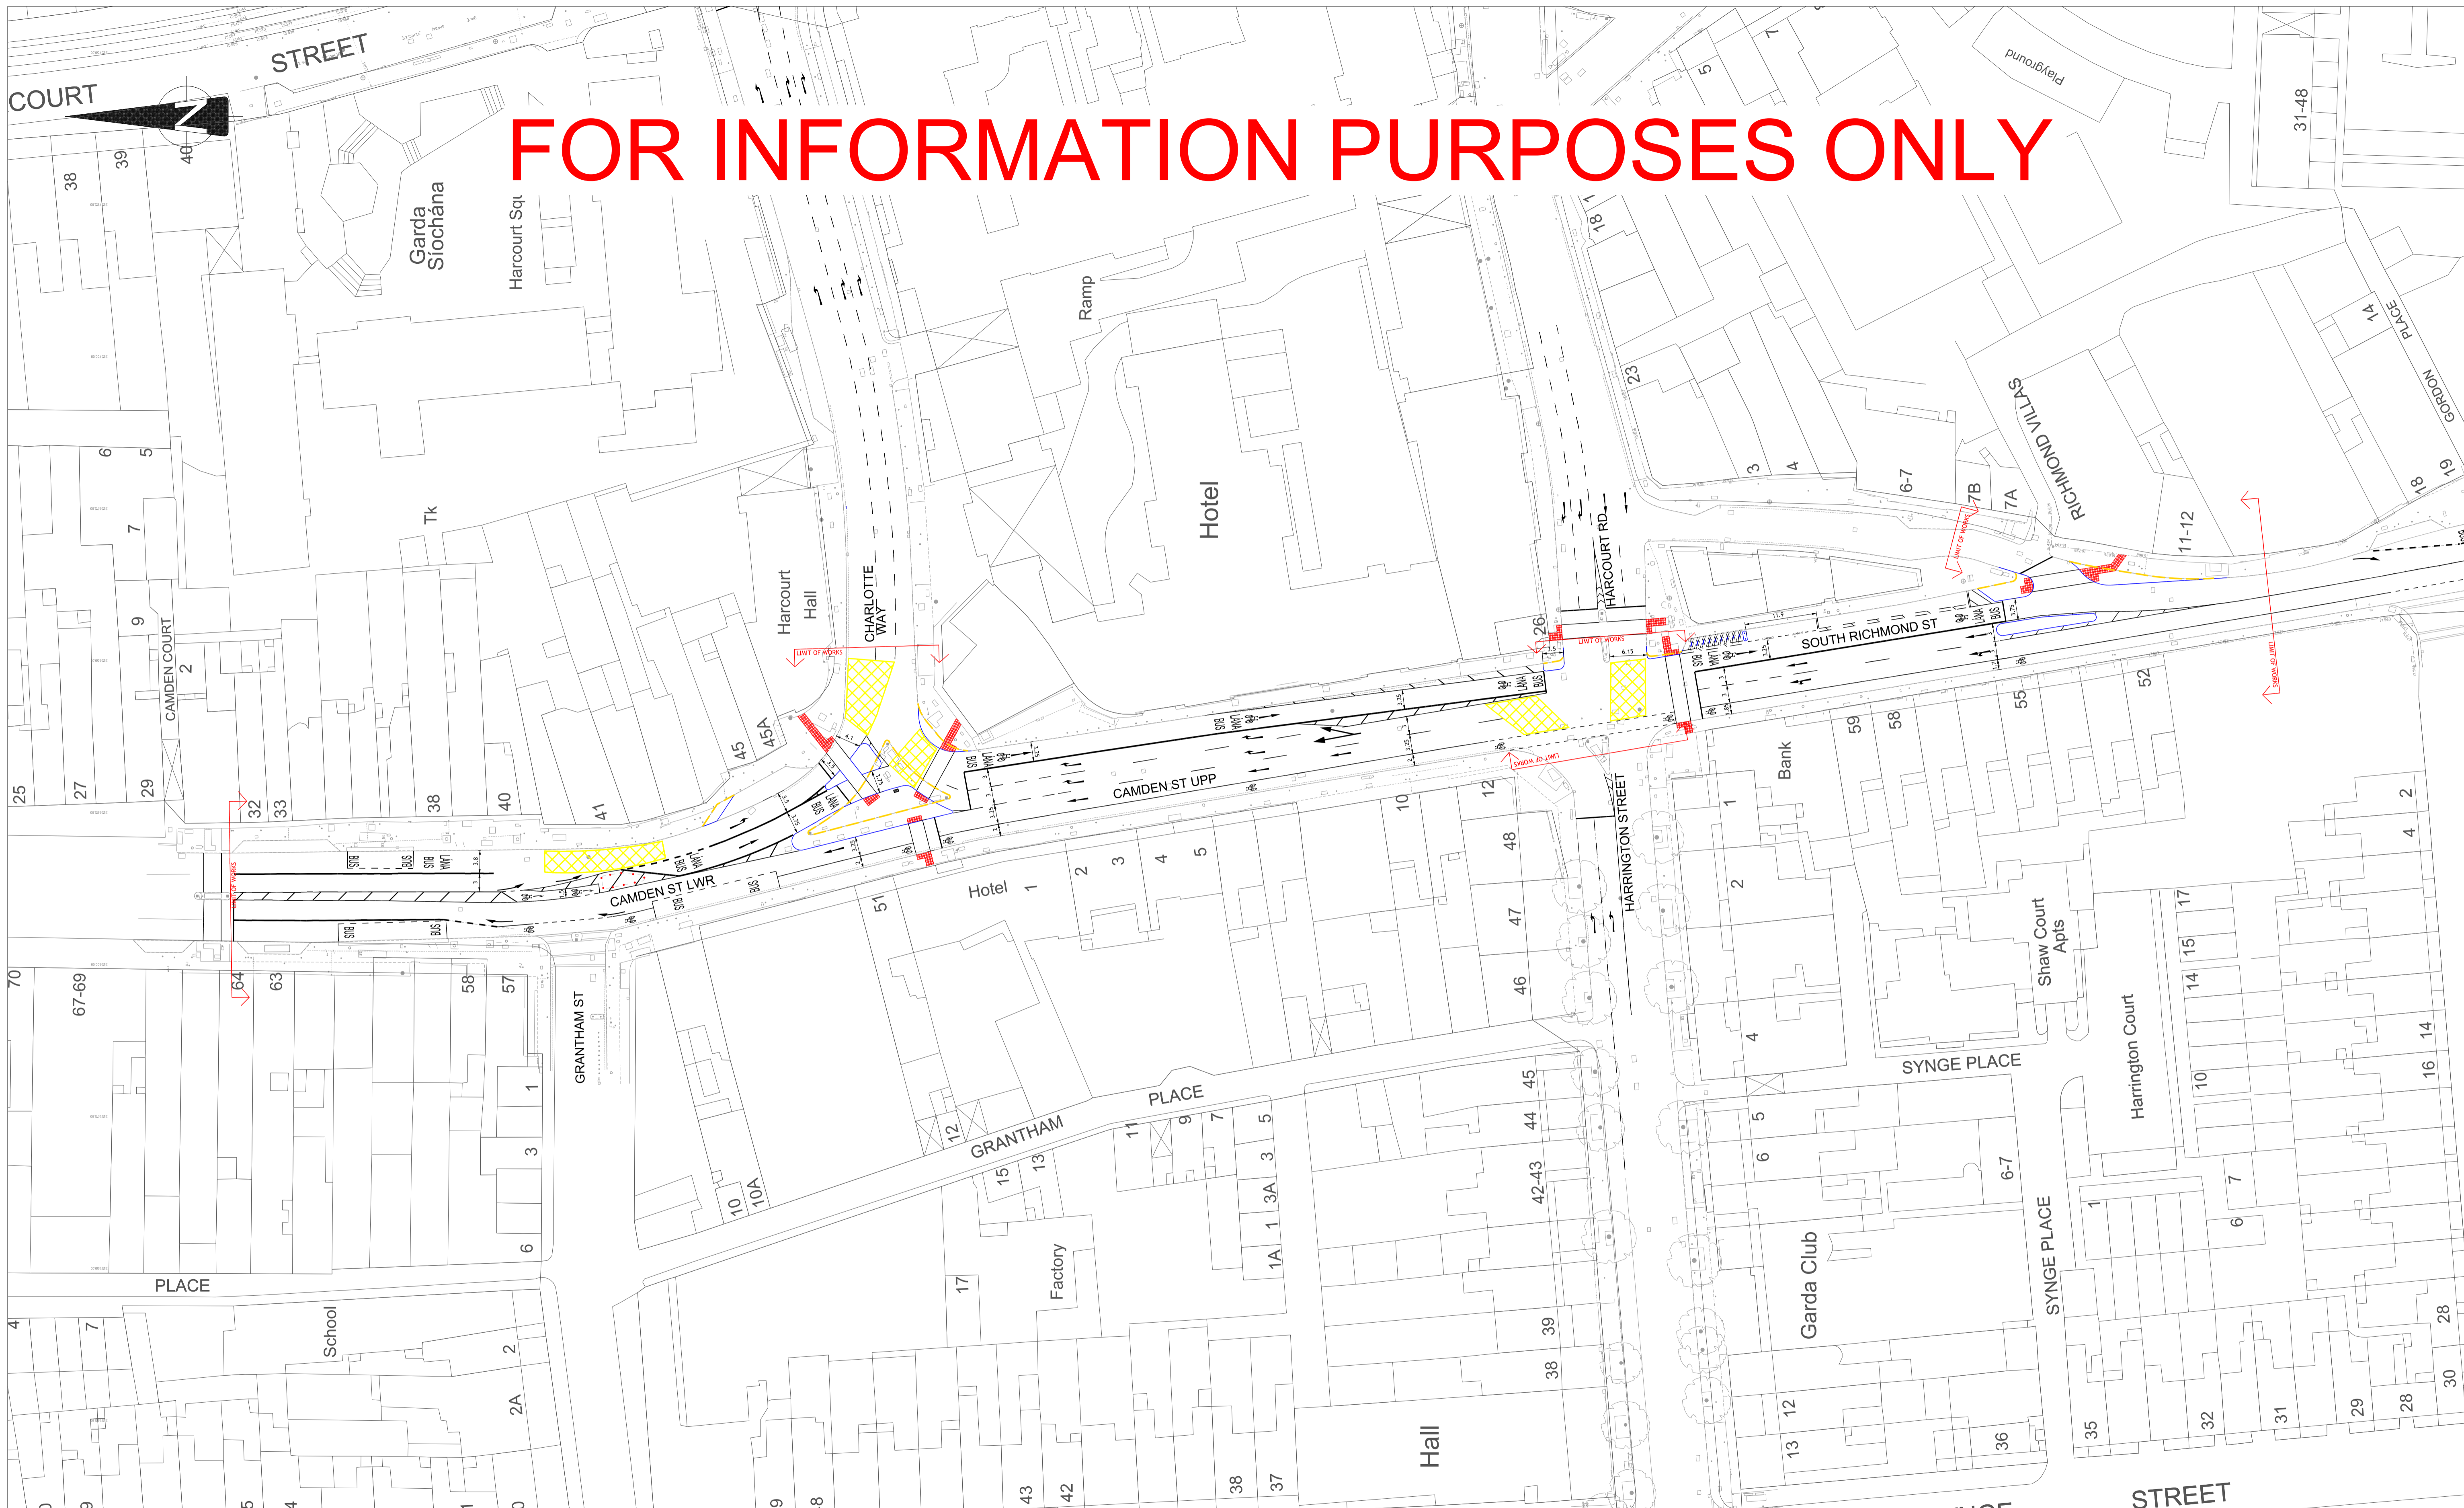

**DUBLIN CITY COUNCIL**  
 Comhairle Chathair Bhaile Átha Cliath  
 ENVIRONMENT AND TRANSPORTATION DEPARTMENT  
 CIVIC OFFICES  
 WOOD QUAY, DUBLIN 8.  
**M. PHILLIPS**  
 CHARTERED ENGINEER, CITY ENGINEER

**NOTES**  
 1. © Ordnance Survey Ireland. All rights reserved.  
 Licence Number 2011/22/CCMA/Dublin City Council.

S  
H  
A  
D  
E  
  
I  
N  
D  
E  
X

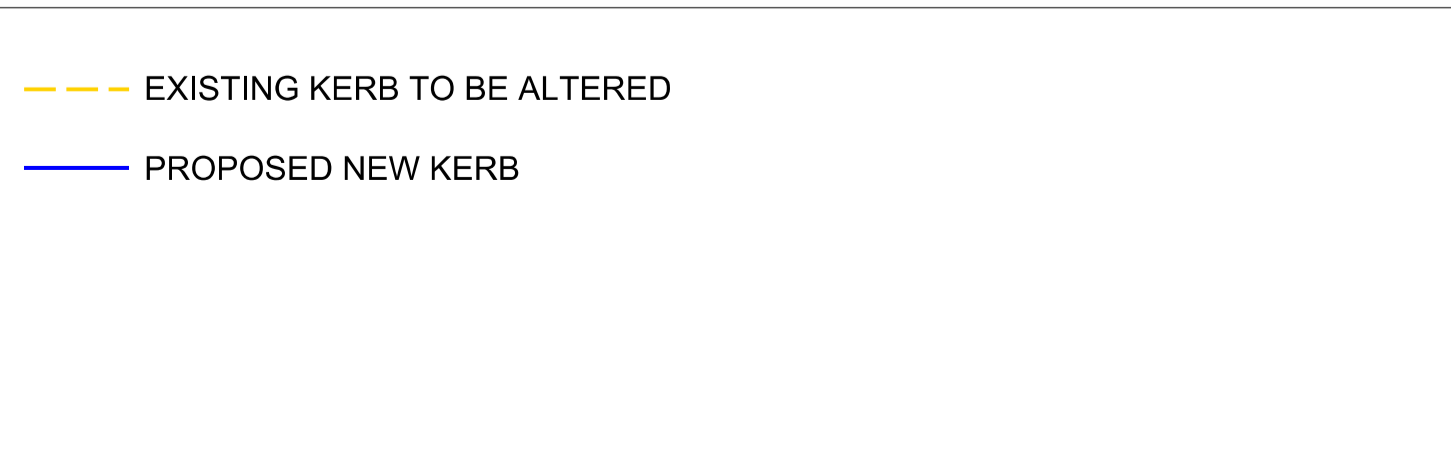

No.	Revision	Date	By	Chk'd	App'd
	Stage	Date			
	PRELIMINARY				
	APPROVAL				
	TENDER				
	CONSTRUCTION				

Project Title			CAMDEN STREET CONTRA FLOW BUS LANE		
Drawing Title			GENERAL ARRANGEMENTS		
Designed:	CAD File:	RT 5098	Sheet	1 OF 1	
Drawn:	Job No:	RT 5098	Drawing No:	RT-5098-GA-101	
Checked:	Scale:	1-500 @ A1	Date:	08-10-14	
Approved:					